




RIVER ELEVATION Scale 1:500

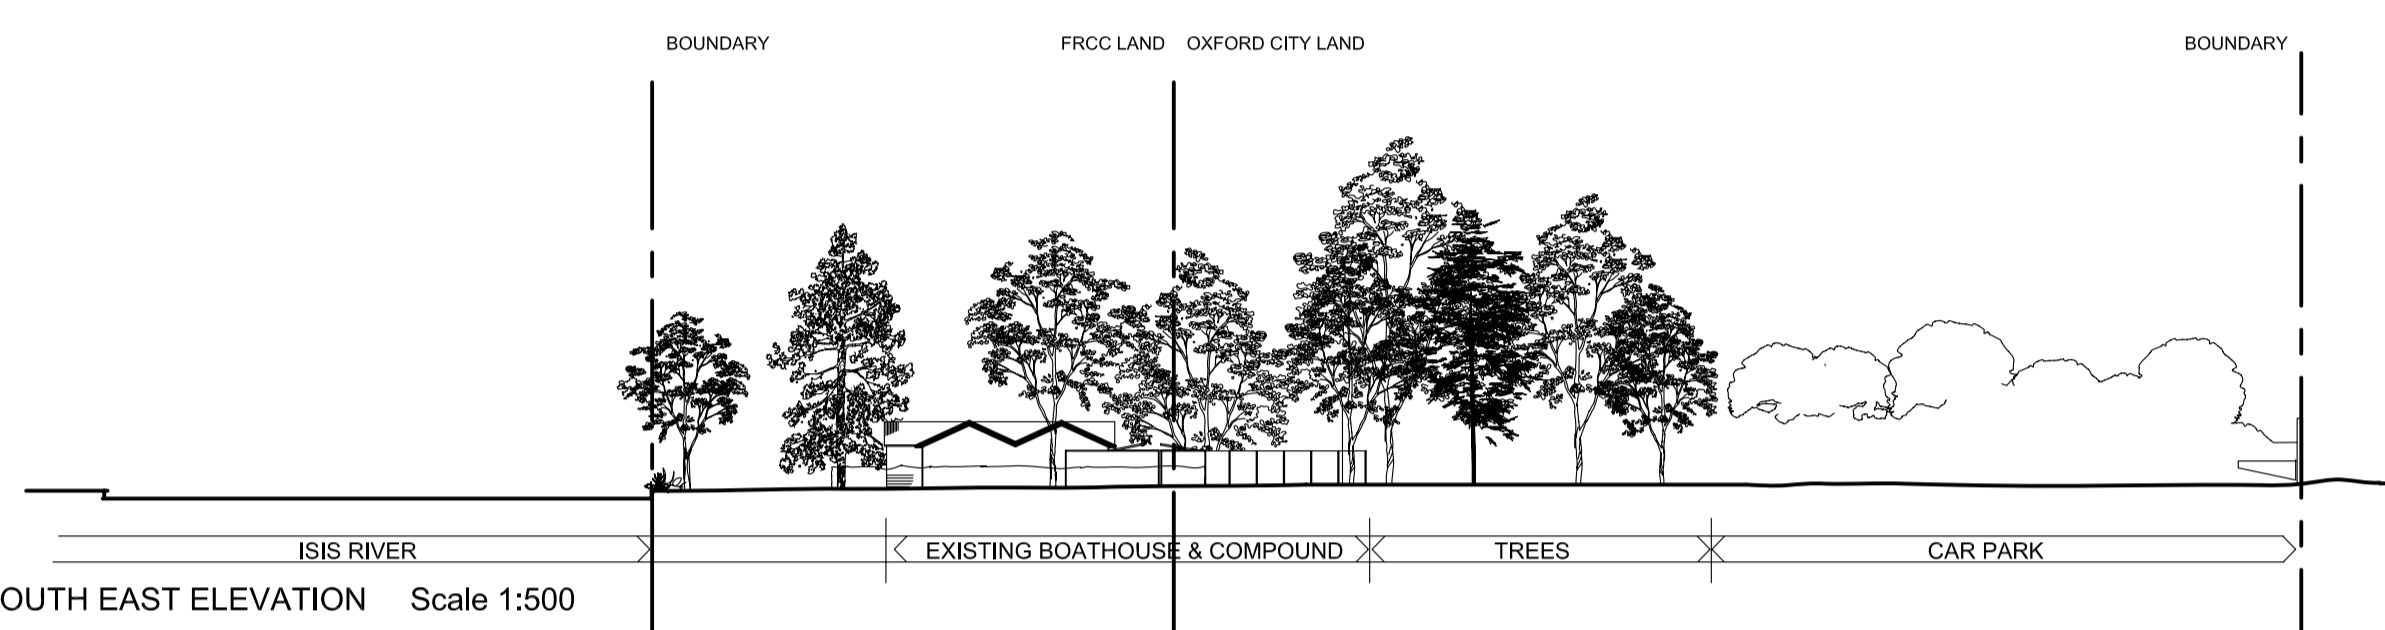


SOUTH EAST ELEVATION Scale 1:500

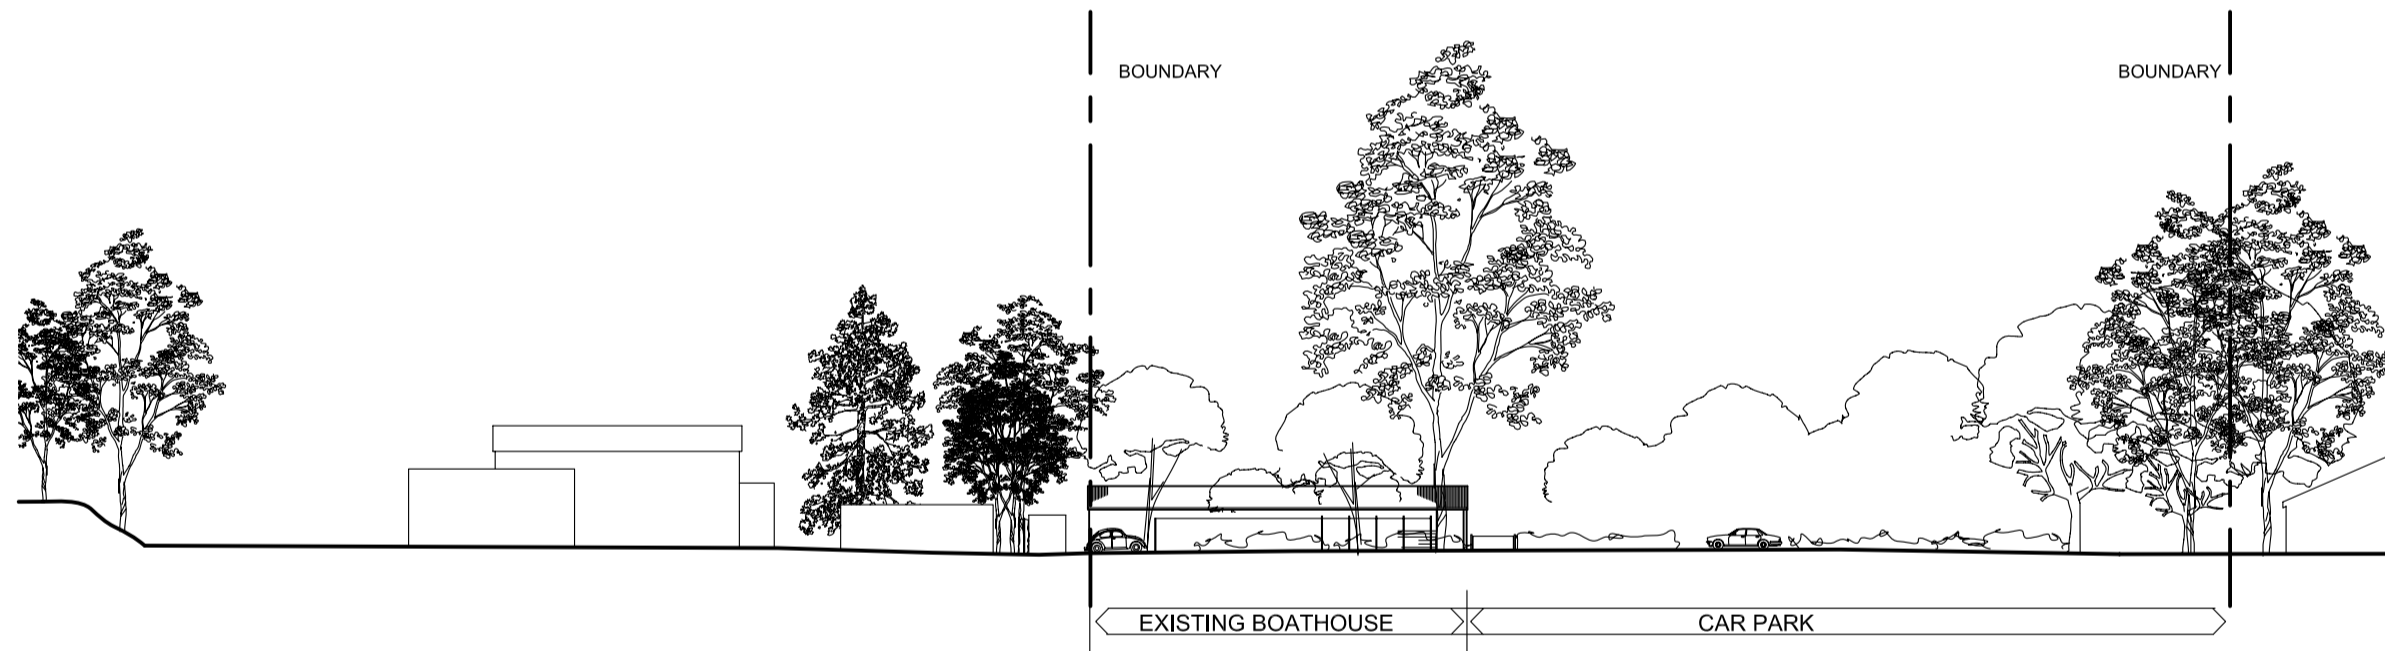

REAR ELEVATION Scale 1:500

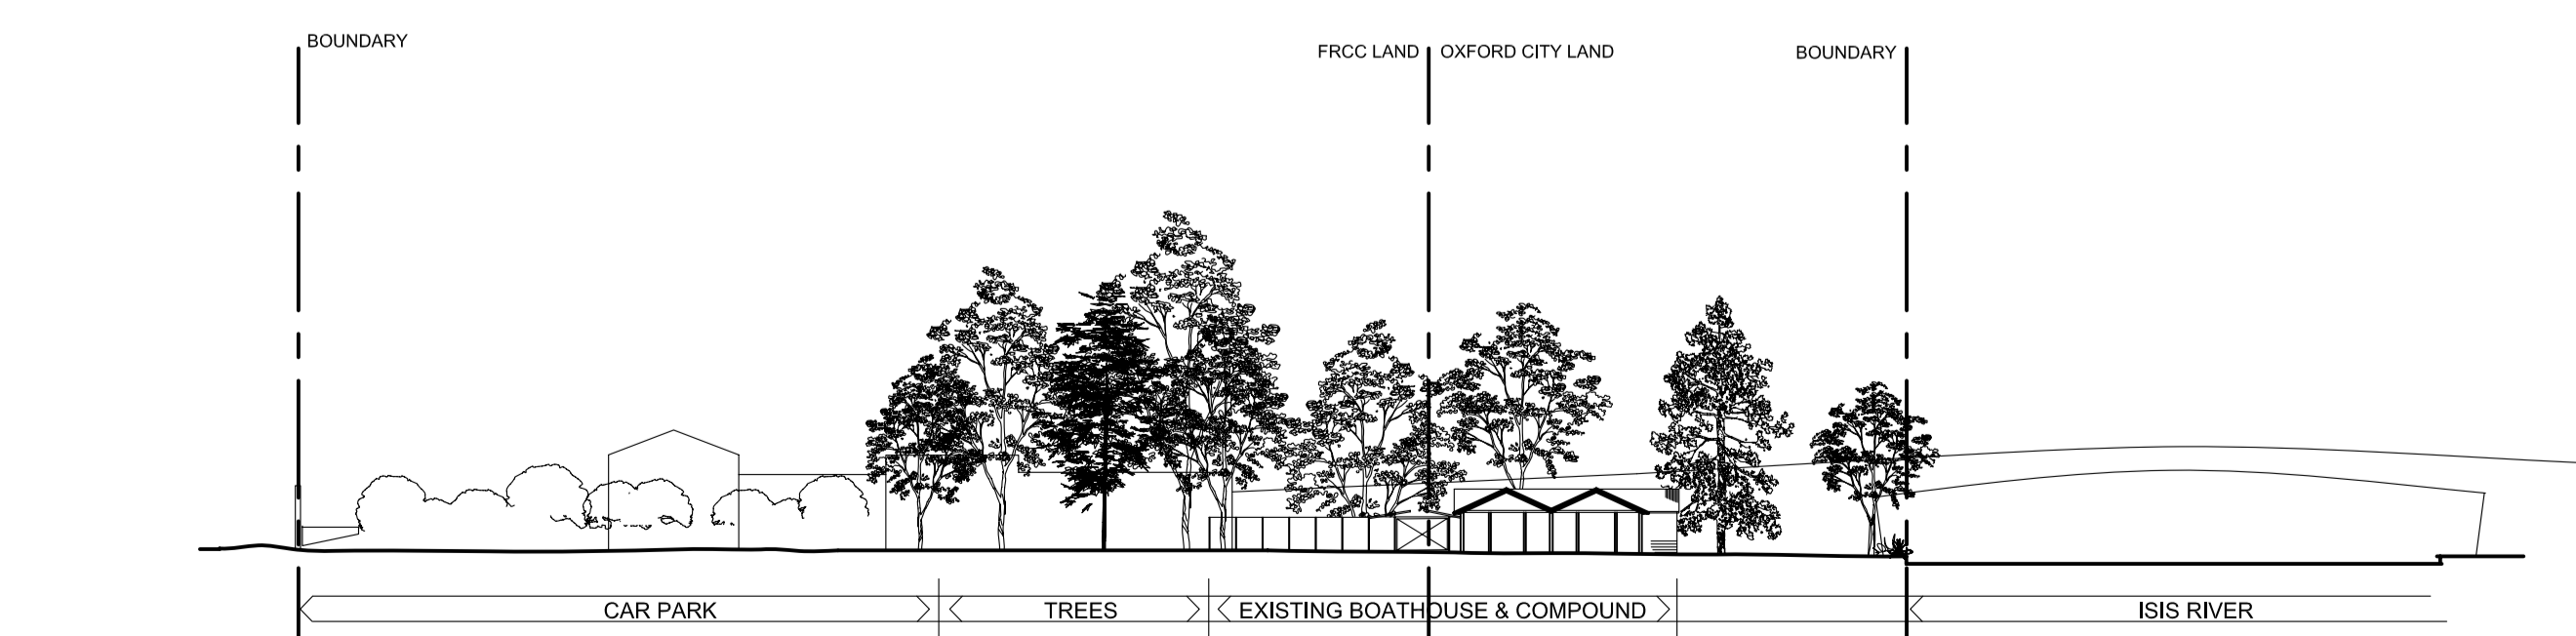

NORTH WEST ELEVATION (SOUTH) Scale 1:500

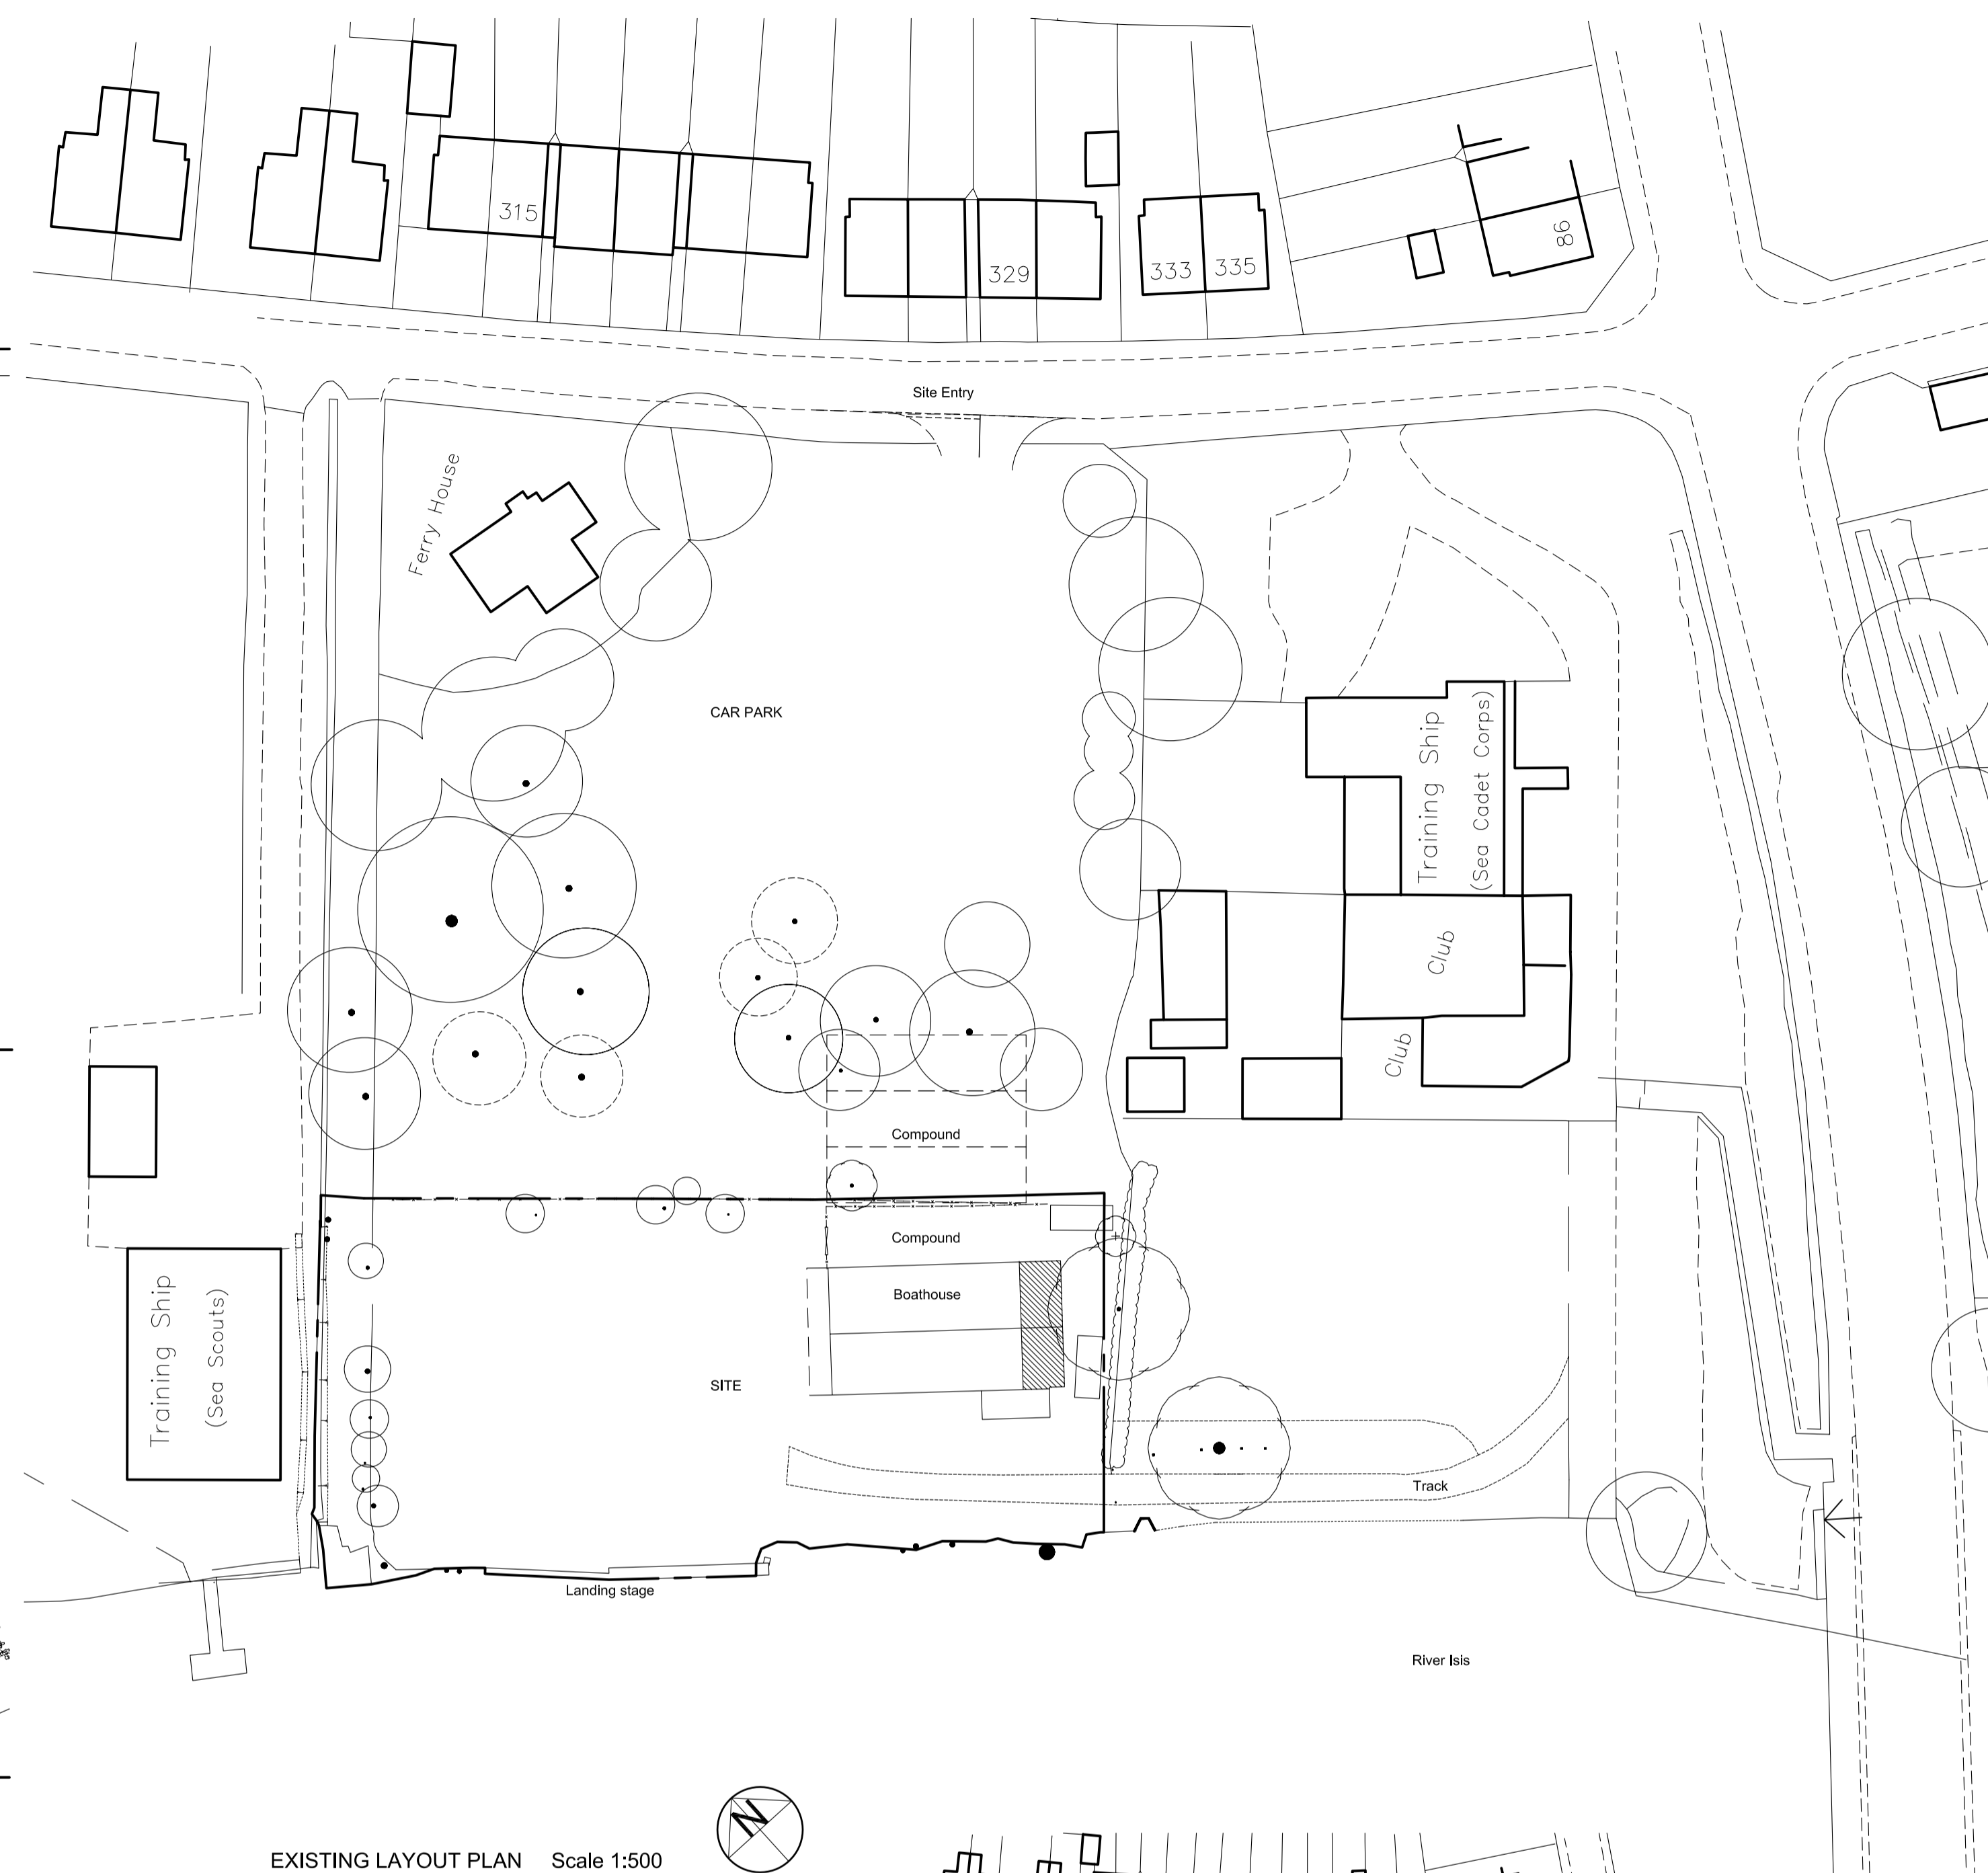


EXISTING LAYOUT PLAN Scale 1:500



KEY
 Existing Non-permeable area

notes:
 all dimensions to be checked on site

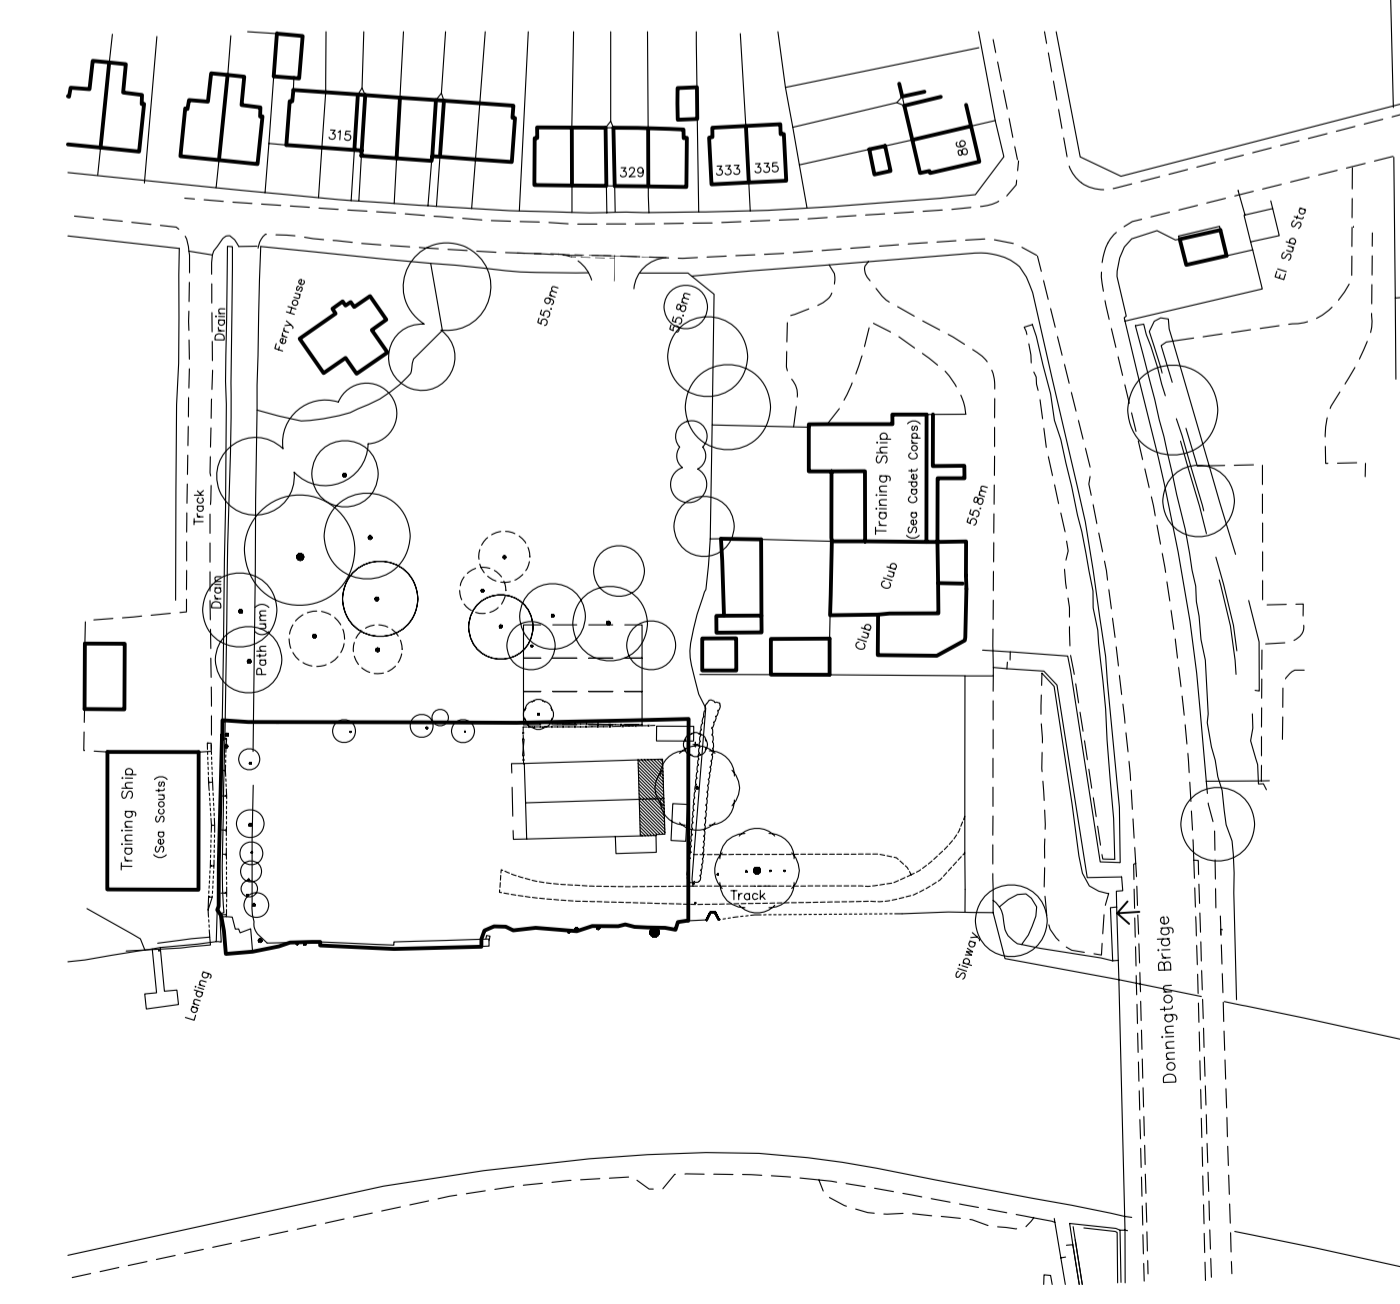

EXISTING LOCATION PLAN Scale 1:1250

revision:
PLANNING ISSUE cwd architects ltd ©

cwd architects
 2 VICTORIA COTTAGES BROAD STREET
 BAMPFOLK OXFORDSHIRE
 OX18 2LT
 07867 817132
 info@cwdarchitects.co.uk www.cwdarchitects.co.uk

PROPOSED REDEVELOPMENT
 DOWNINGTON BRIDGE, OXFORD
 BOATHOUSE AND CLUB FACILITIES
 for
 FALCON ROWING & CANOING CLUB
 drawing 99c:
 GENERAL ARRANGEMENTS
 EXISTING ELEVATIONS & PLAN
 scale at A1
 drawing number 1:500/1250
 date 15.06.09
 drawn by CWD
 checked by CWD
 revision P009