



FIRST FLOOR PLAN (CLUBHOUSE) Scale 1:100

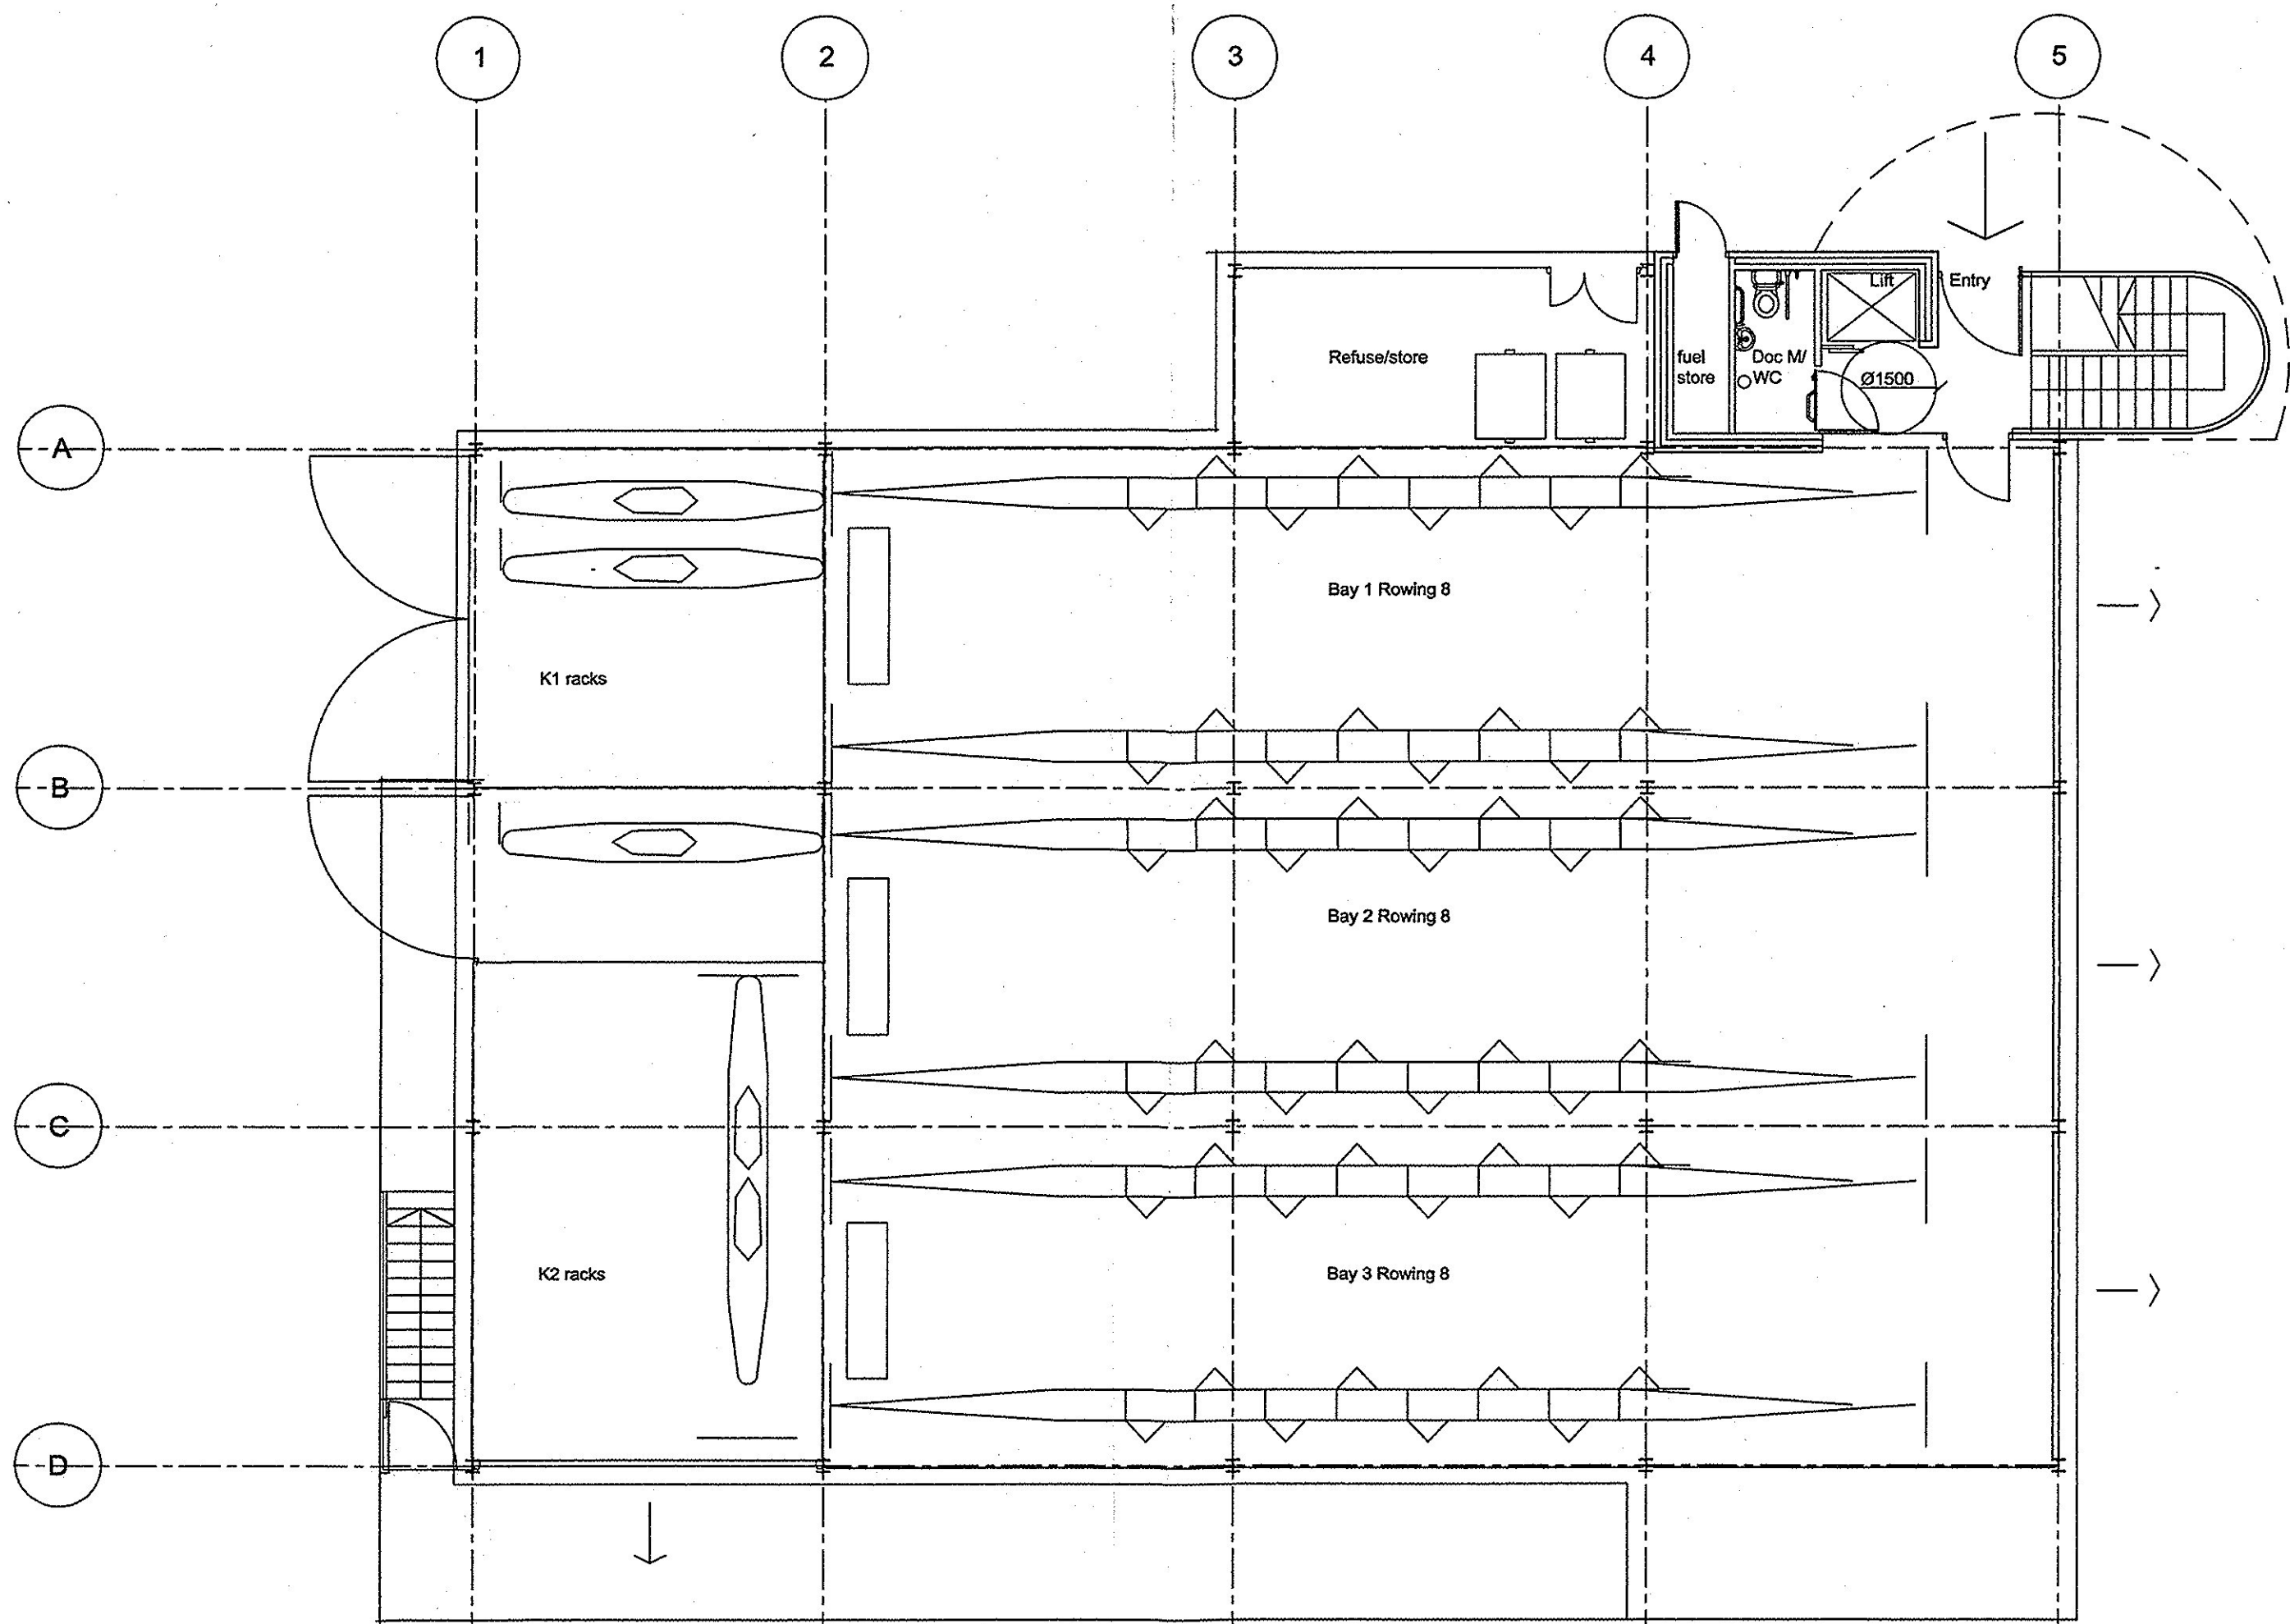


GROUND FLOOR PLAN (BOAT STORE) Scale 1:100

NOTE: REDUCED GROUND LEVEL TOWARDS RIVER. FOR LEVELS SEE FRA Rev01 figure 9

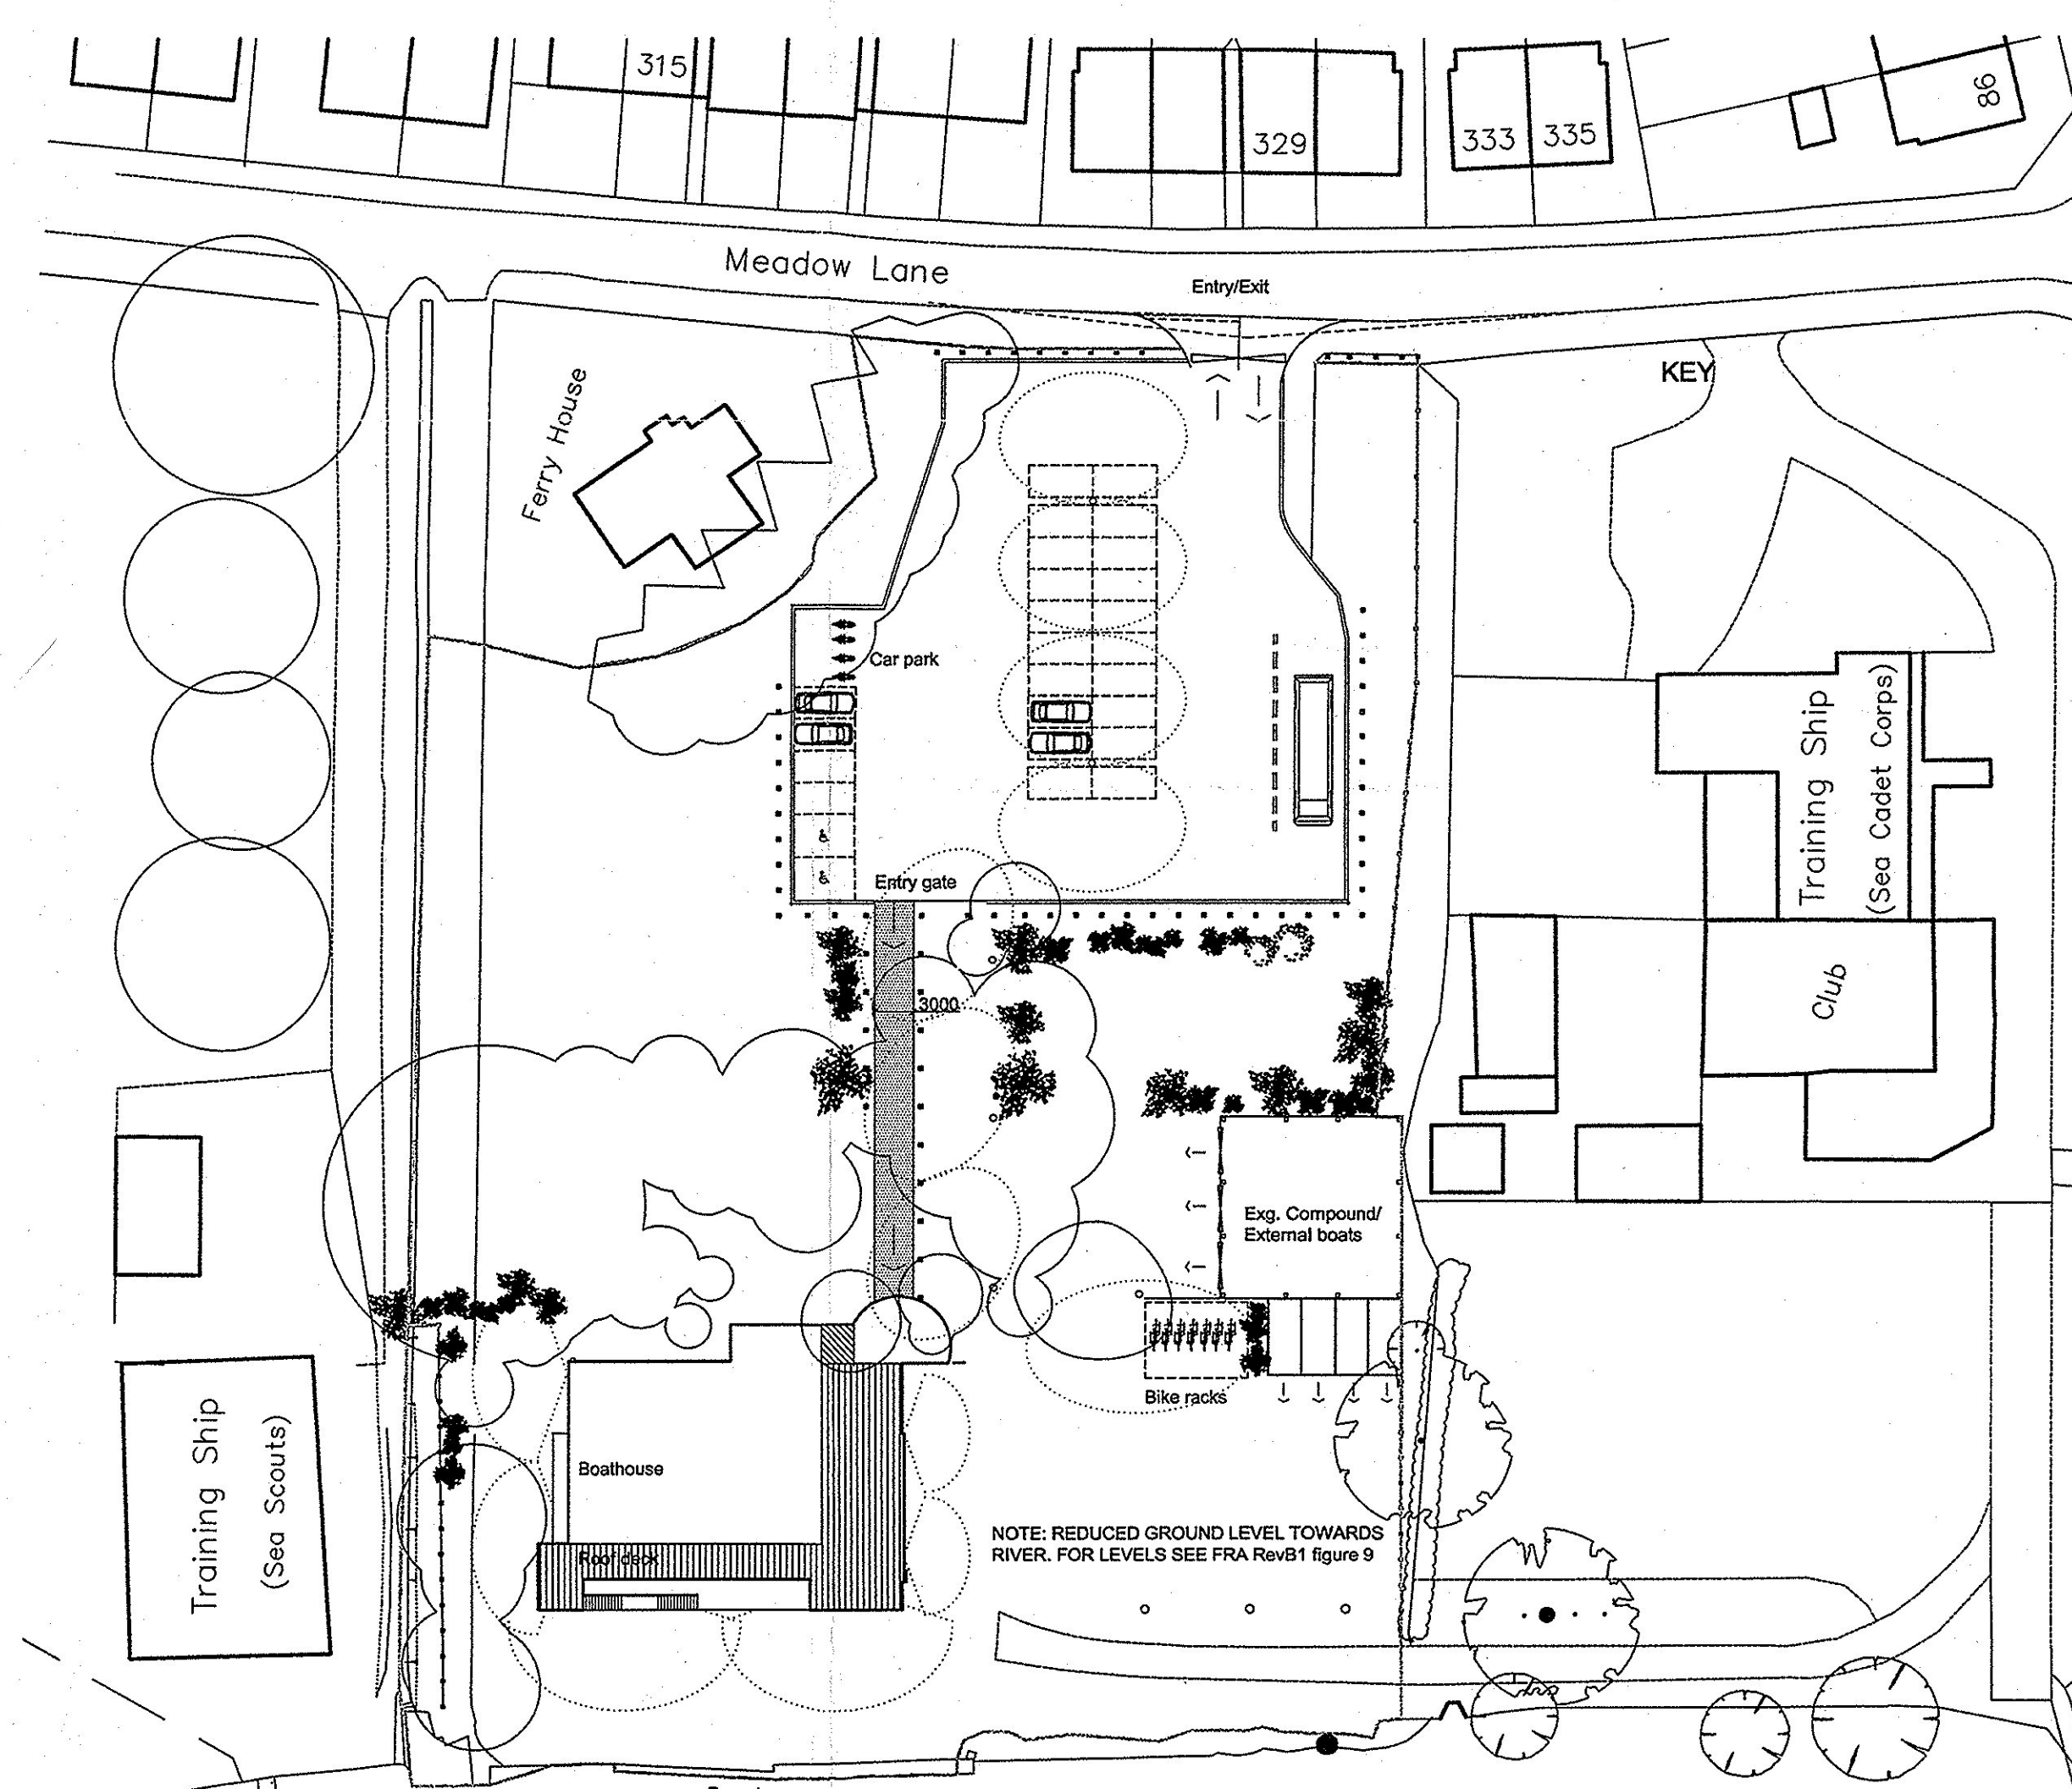

LANDSCAPE/ROOF PLAN Scale 1:500

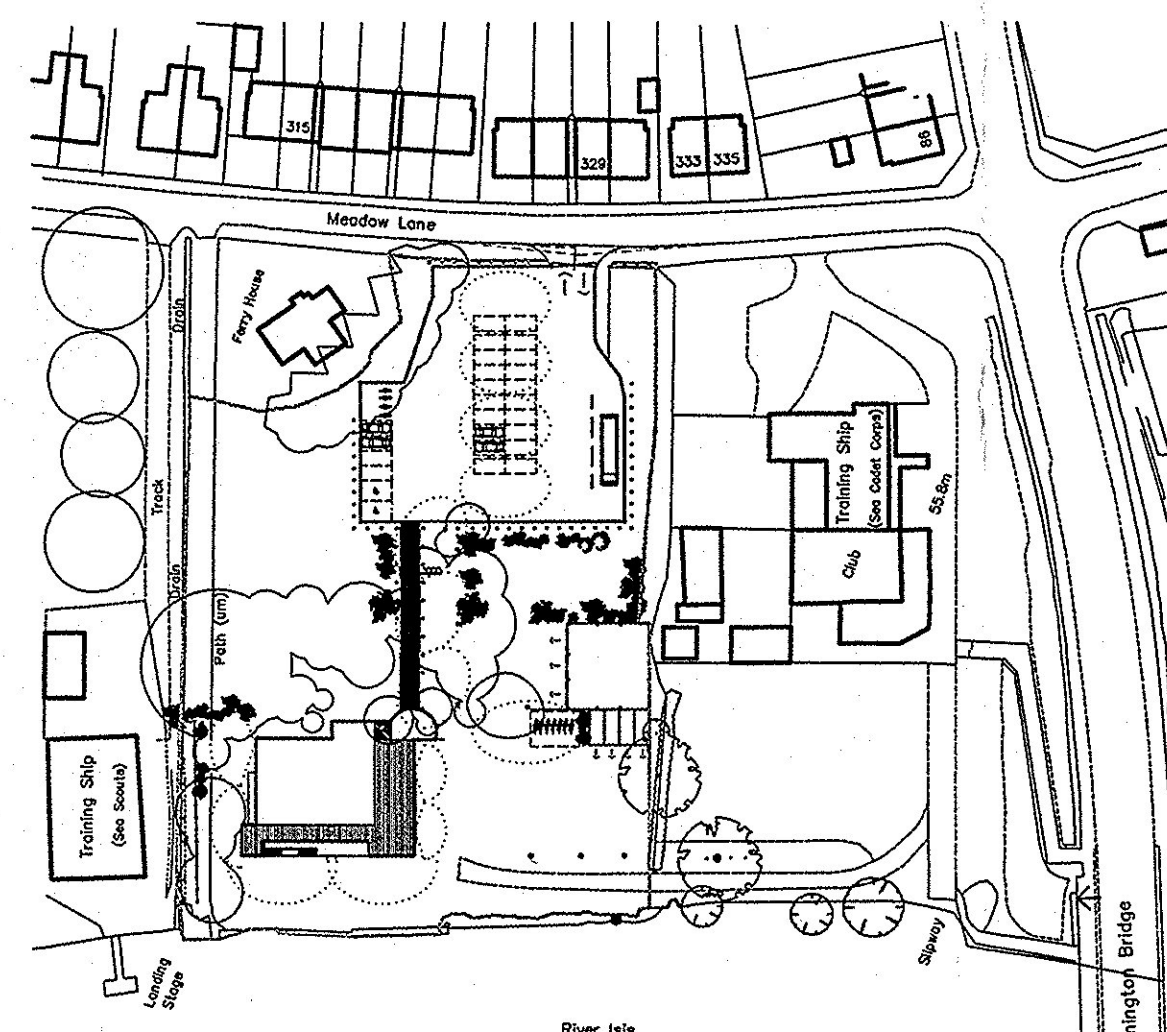

LOCATION PLAN Scale 1:1250

KEY
NON PERMEABLE AREA

LIGHTING LAYOUT
Installation to be in accordance with NUG10

PLANTING

INDICATIVE TREE CANOPY
FOR DETAILS SEE TREE SURVEY

notes:
all dimensions to be checked on site

AMENDED PLAN

Application No 09/01913/ENV
Date Received 15.07.10

REV C: 15.04.10 Ground levels amended, reference raised added
REV B: 23.02.10 Trees amended- See tree survey
REV A: 08.02.10 Compounds removed
revision:

PLANNING ISSUE cwd architects ltd

cwd architects

2 VICTORIA COTTAGES BROAD STREET
BAMPTON OXFORDSHIRE
OX18 2JY
07857 87132
info@cwdarchitects.co.uk www.cwdarchitects.co.uk

**PROPOSED REDEVELOPMENT
GENERAL ARRANGEMENTS
PLANS**

scale: 1:11
1:100/500
drawing number
FRCC

date
15.06.09
P010
C

drawn by
CWD
checked
CWD
revision